

MONUMENT RECORD
State of Indiana - County of Monroe

Section: 21


Township: 8 North

Range: 1 East

Corner ID: SaCr K-17

Monument Description & Remarks: 1/8" pinched Iron Pipe 3" above ground. Survey Sign 4ft above ground at pt. B

References On File: Raymond Graham survey, Wilson (1992), Lee Utt survey, Septic Field Easement (1999), and Eric L. Deckard survey, Varga Minor Subdivision (2007) on file in Surveyor Office

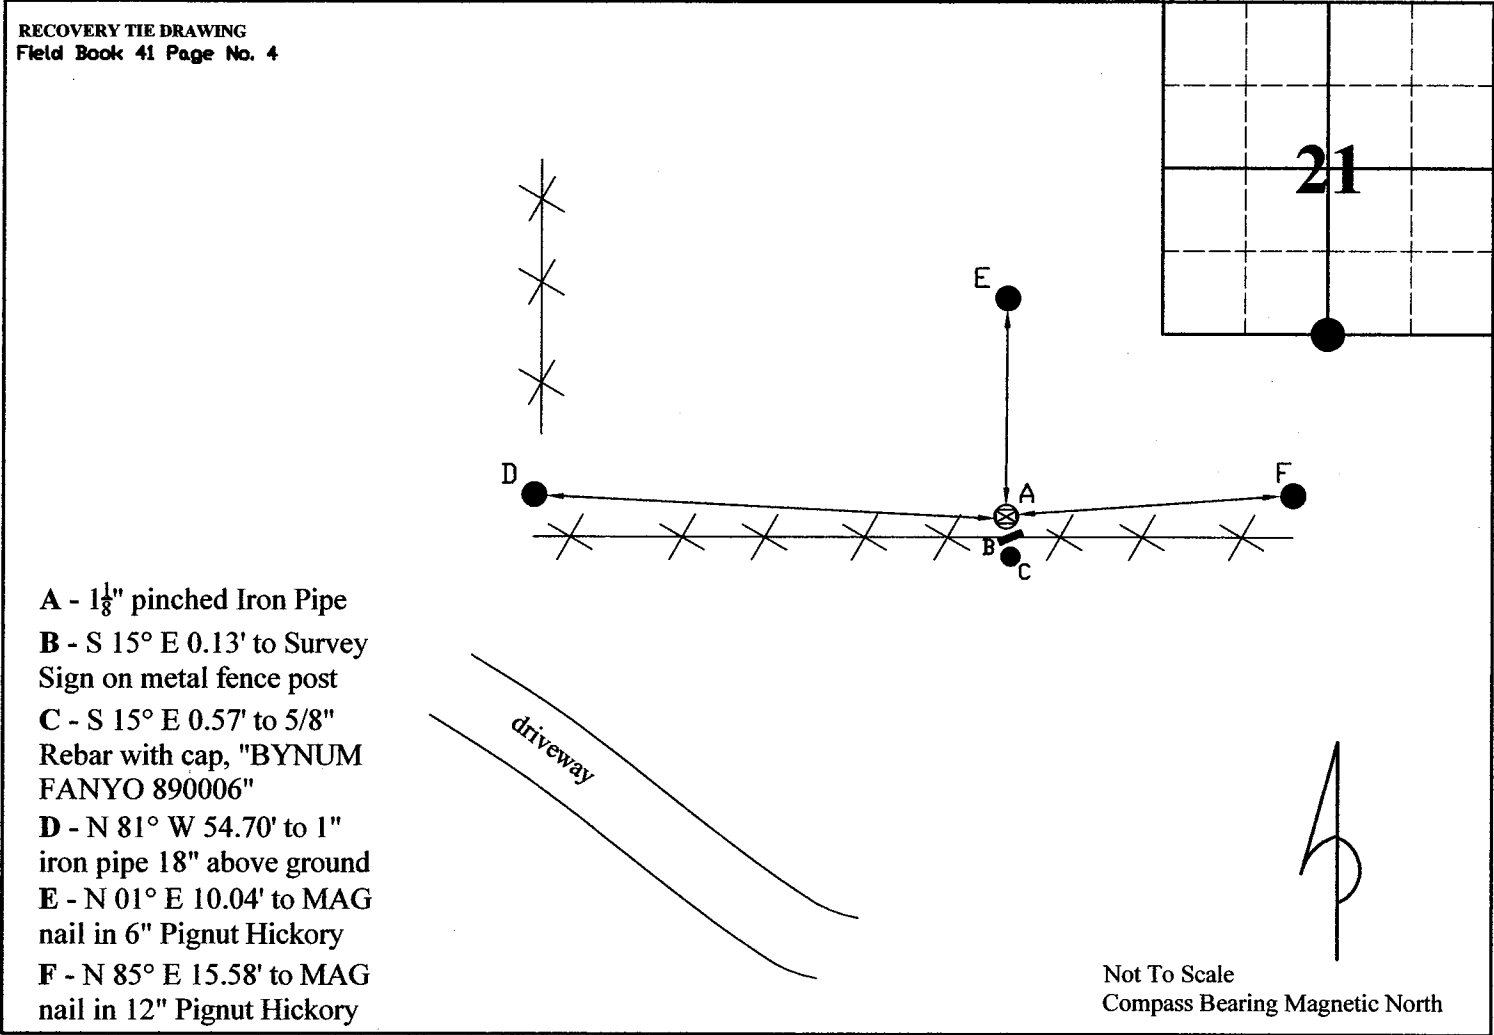

I, Kevin P. Enright, Monroe County Surveyor, hereby certify that this document was prepared under my direction in accordance with the provisions of section 36-2-12-11 of the Indiana Code; and the above data is given under my hand and seal this 23rd day of June, 2008.

Kevin P. Enright



Administered by the Monroe County Surveyor Review Board

Date: 7-6-2008